

Schnitt A-A'

M=1:1000

Elsterweg


FH_{max} = 9,5m

▼300,00m ü. NN

Entfernung in m	21,00	55,10	49,30	50,40	51,40	45,30	6,9	20,10	7,0	37,00	
Geländehöhe in m u. NN	348,09	349,22	348,76	346,70	343,95	341,17	337,18	335,19	334,86	334,52	332,73


Schnitt B-B'

M=1:1000

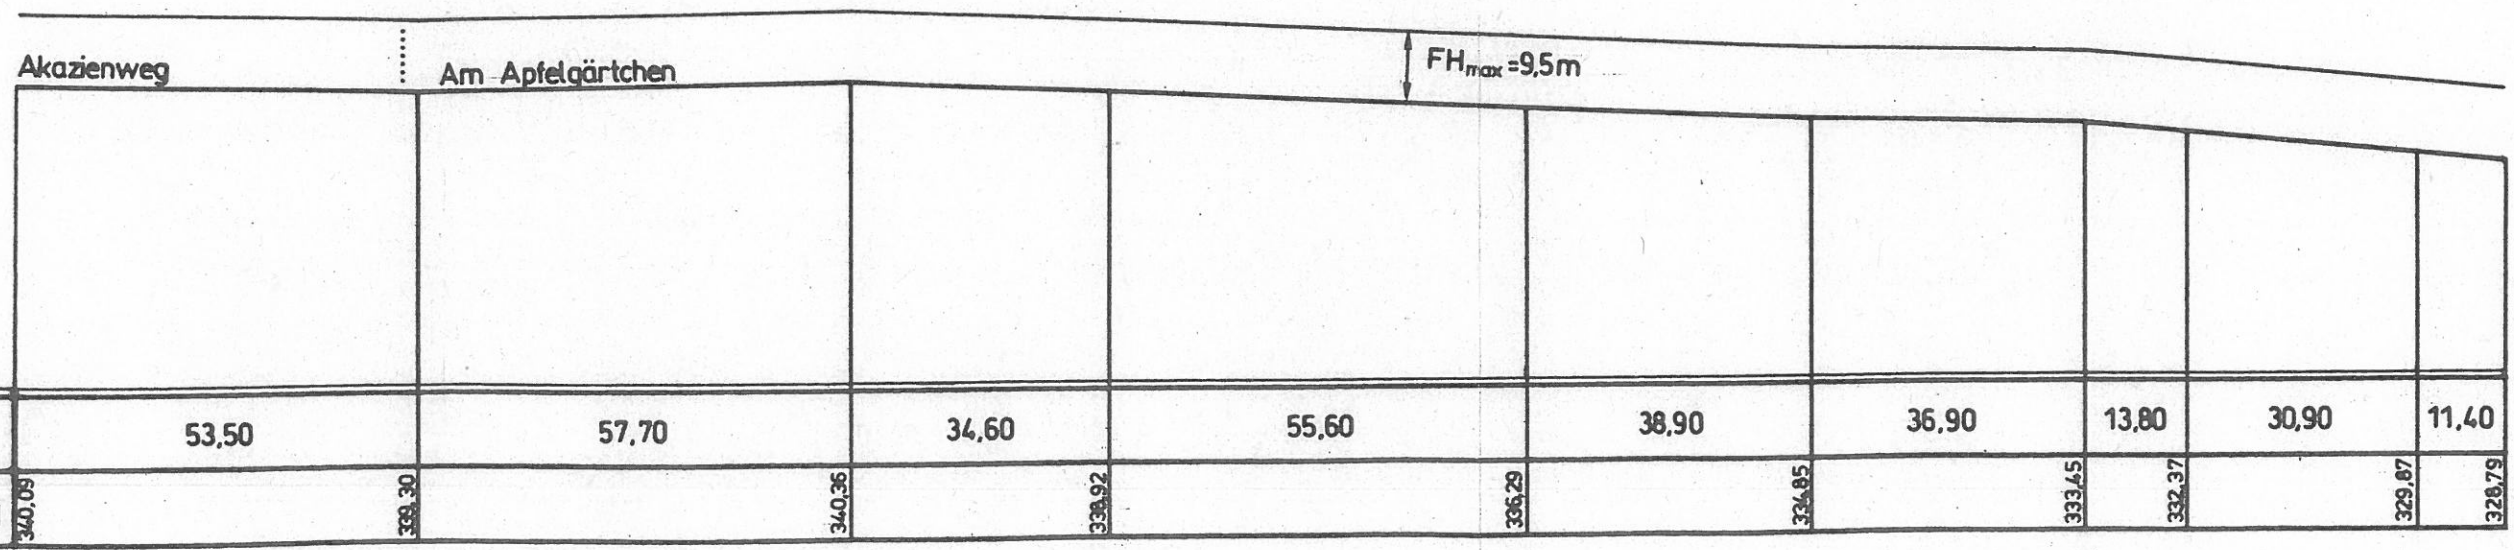



Schnitt C-C'

M=1:1000

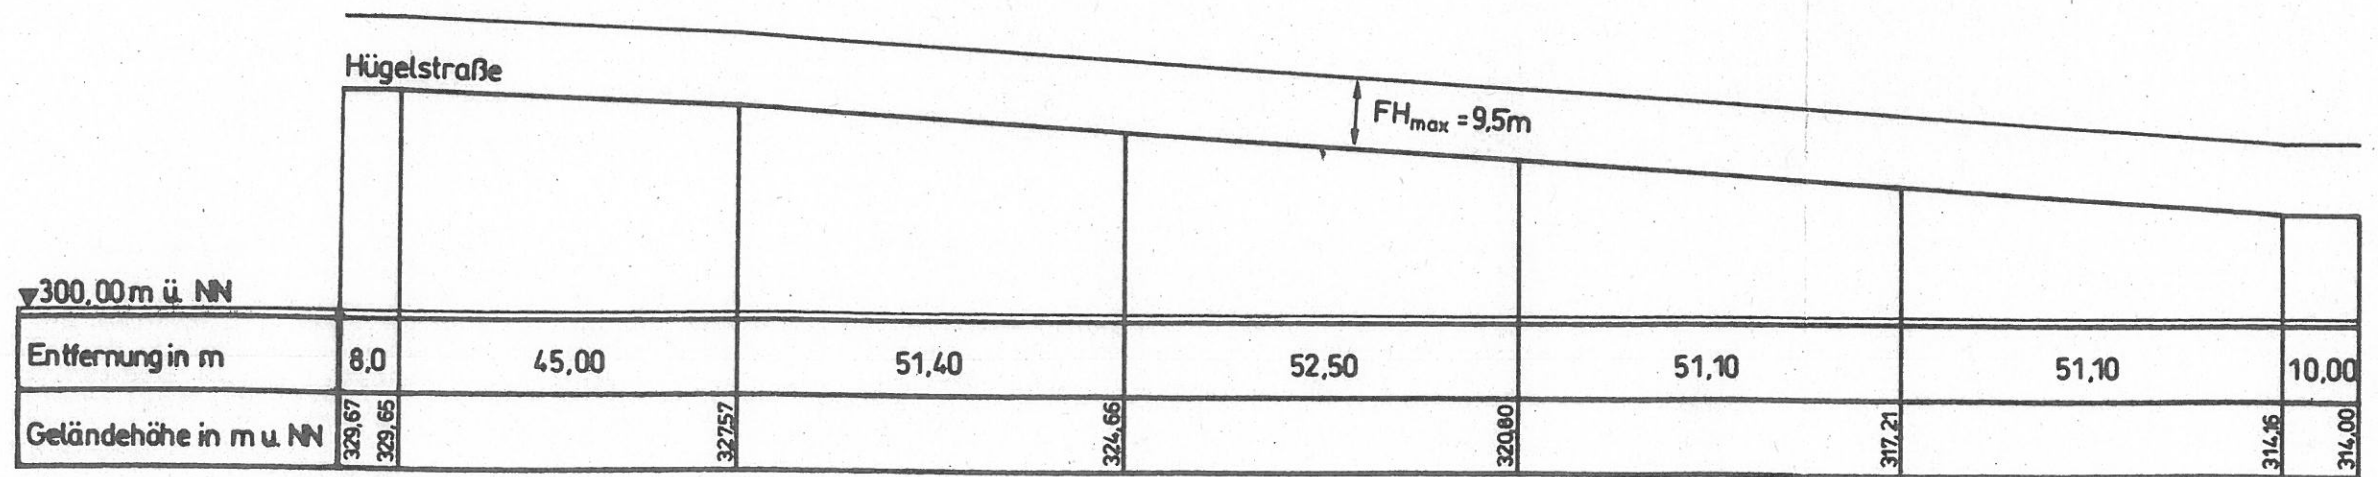

Schnitt D-D'

M=1:1000

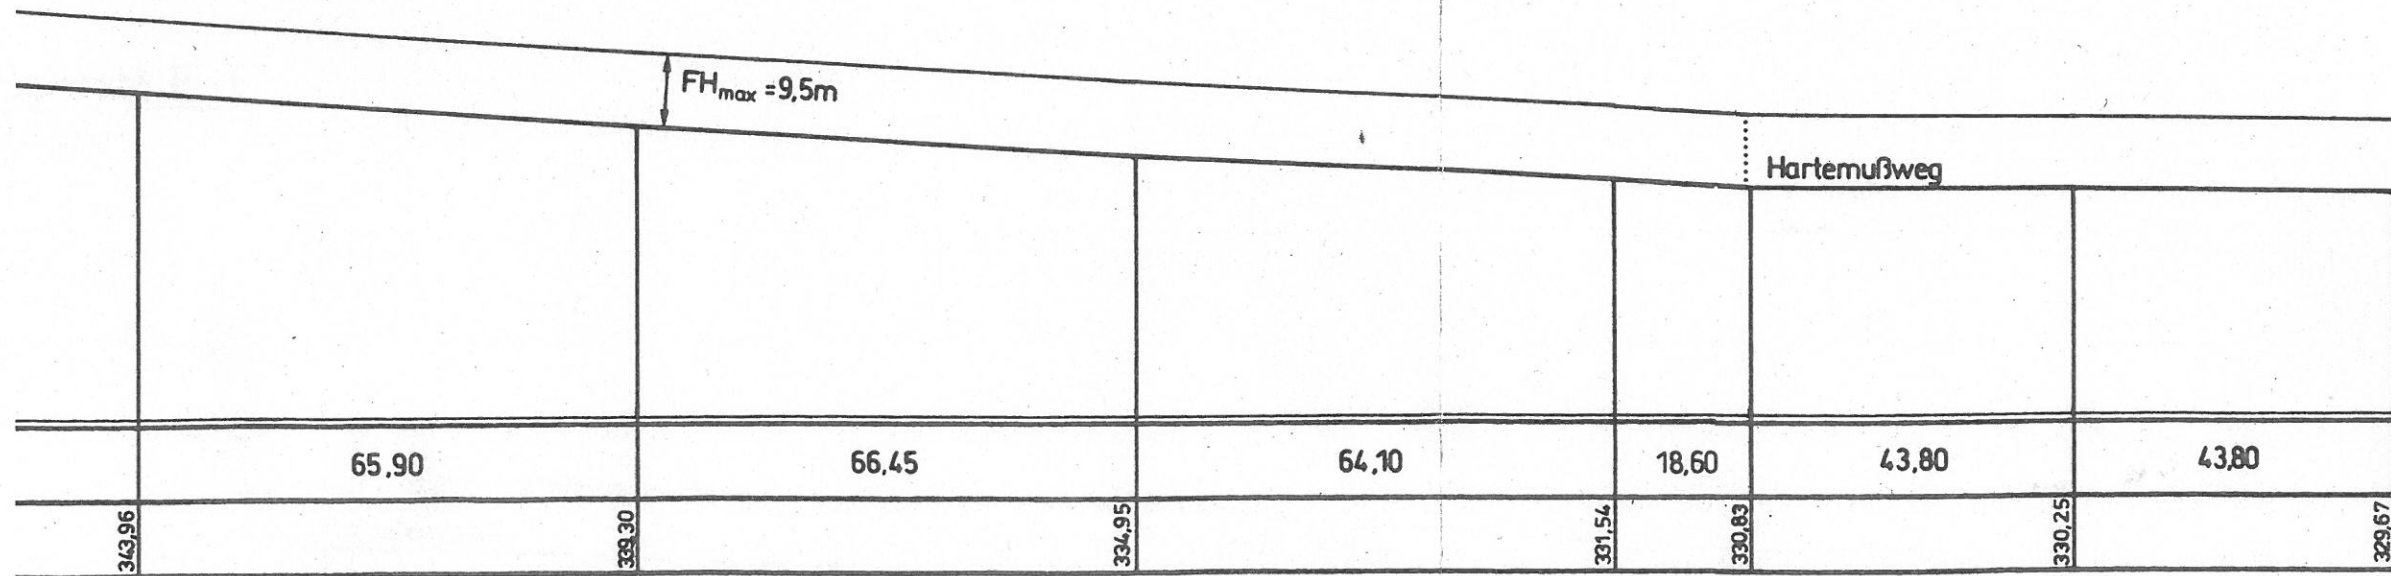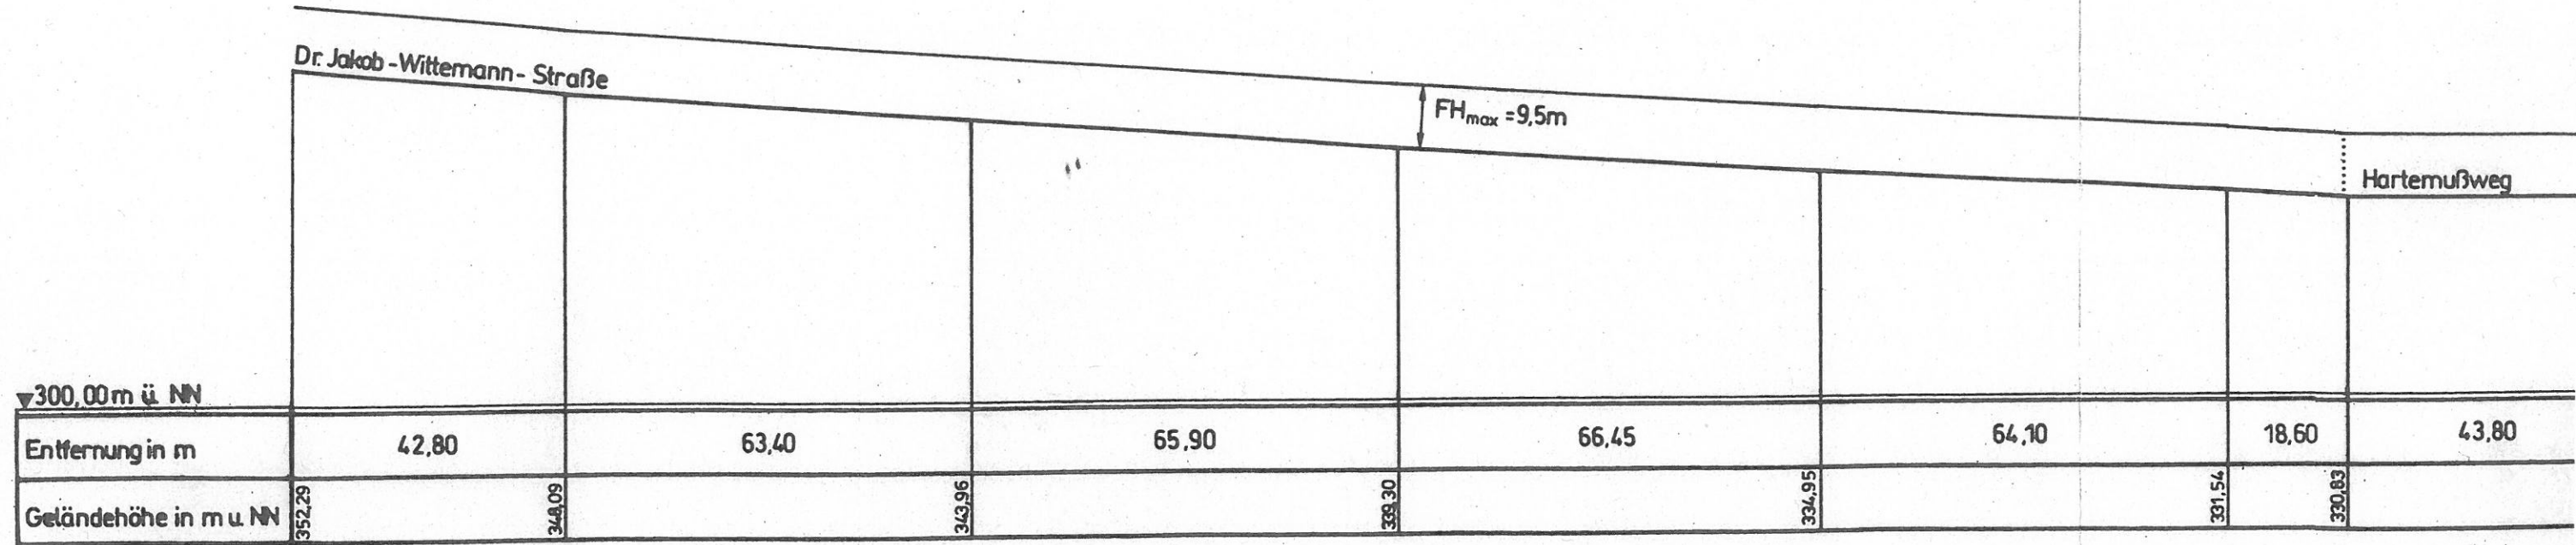

Schnitt E-E'

M=1:1000

